


990 FT²

92 MT²

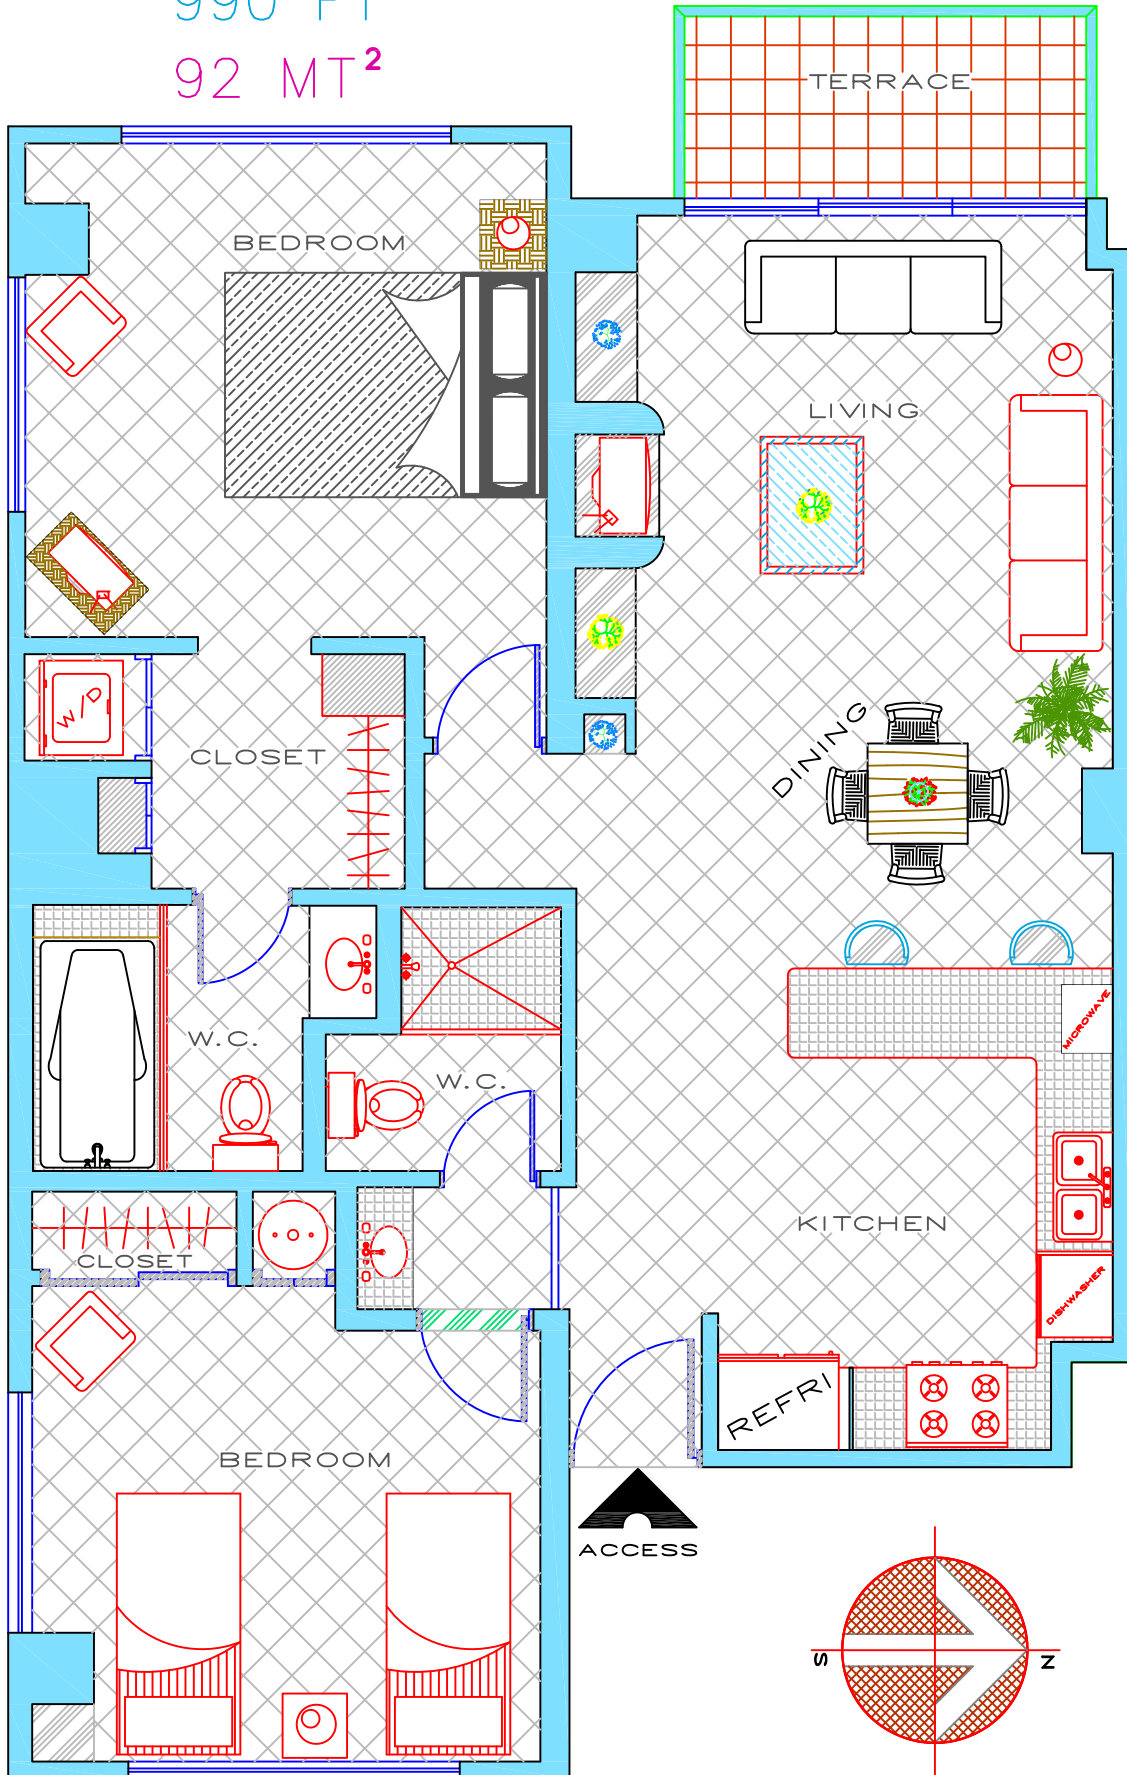

ARCHITECTURAL PLAN CM-201

FURNITURES