


42.35 MT²
455.85 FT²

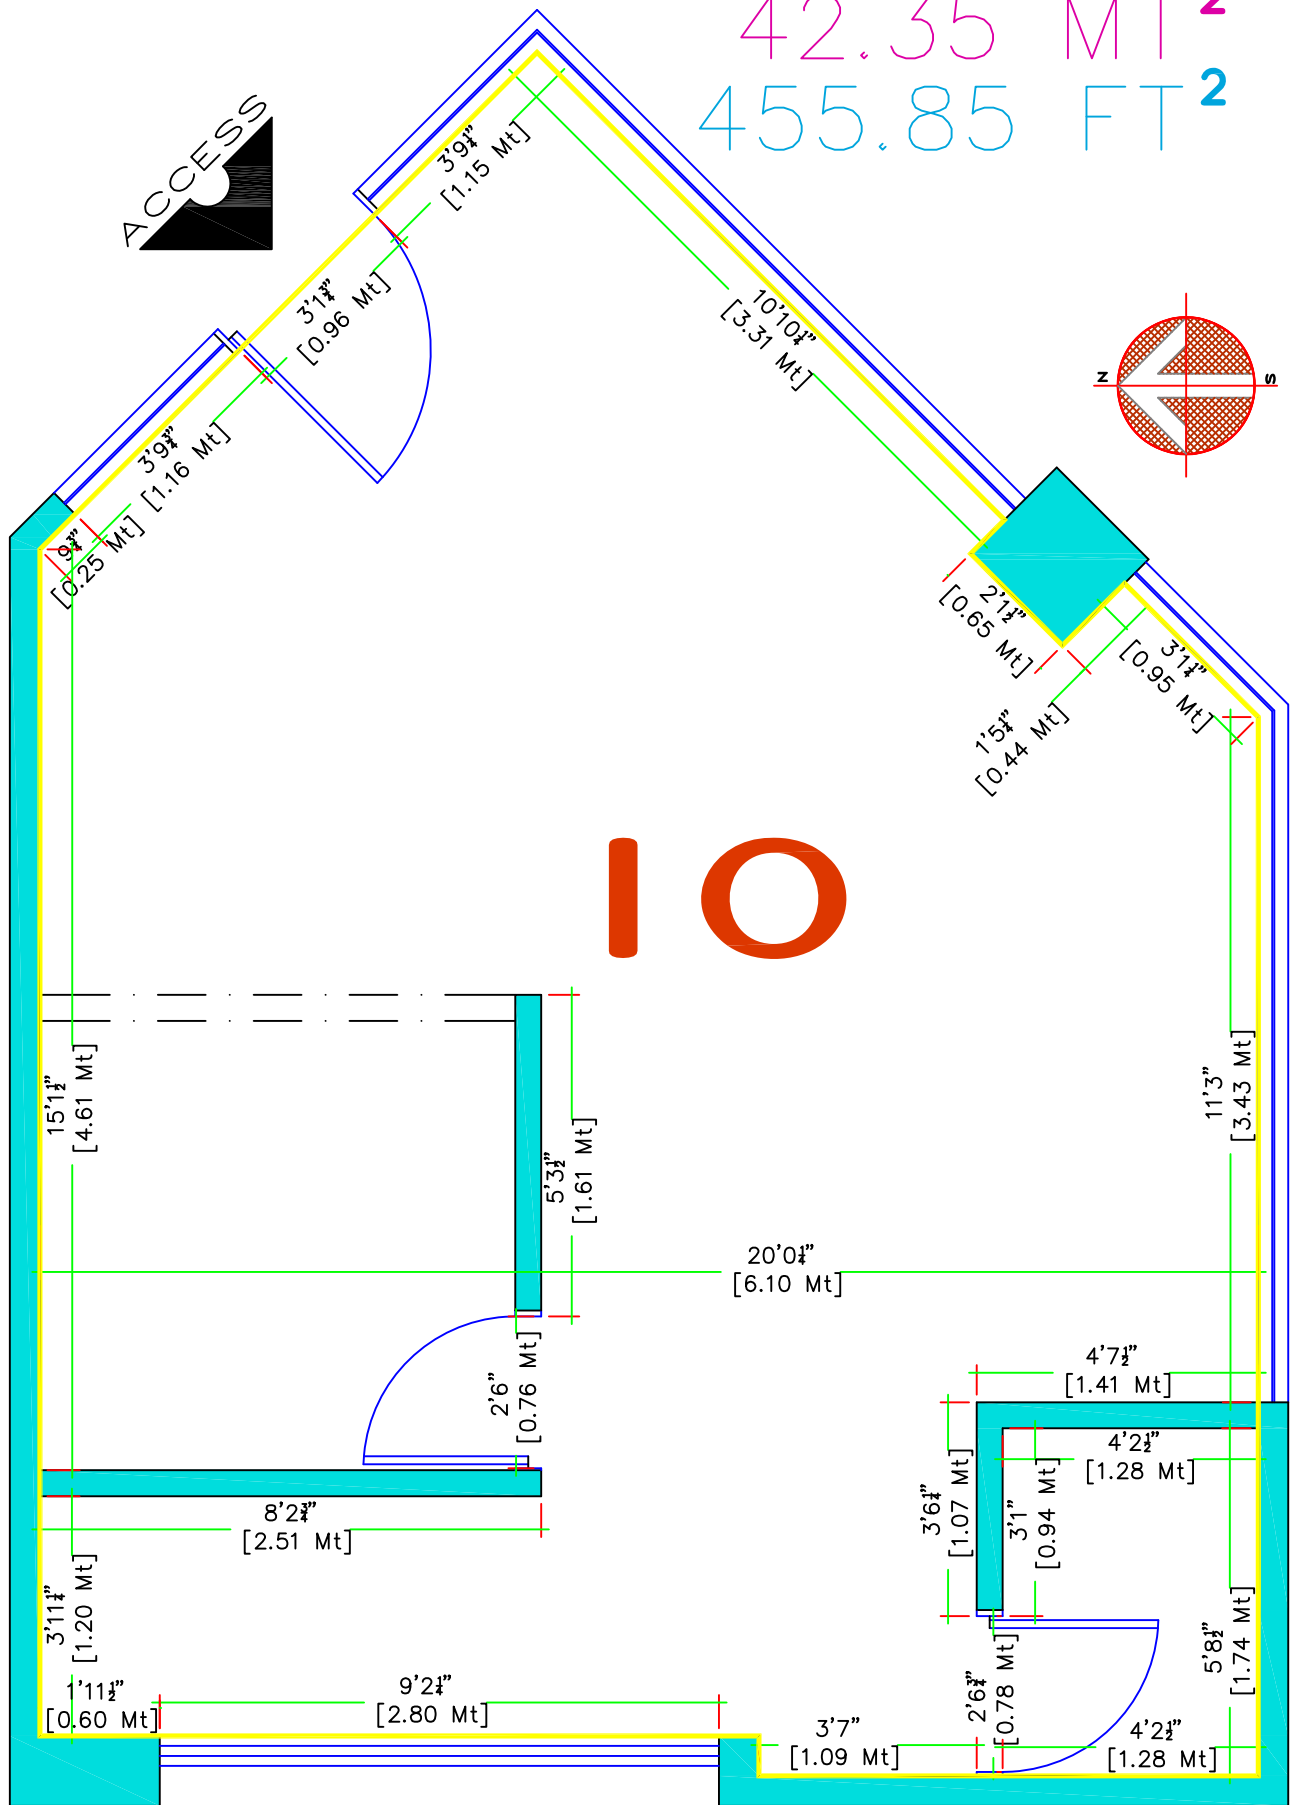

ARCHITECTURAL PLAN

L-10

MEASURE'S